



FRONT ELEVATION

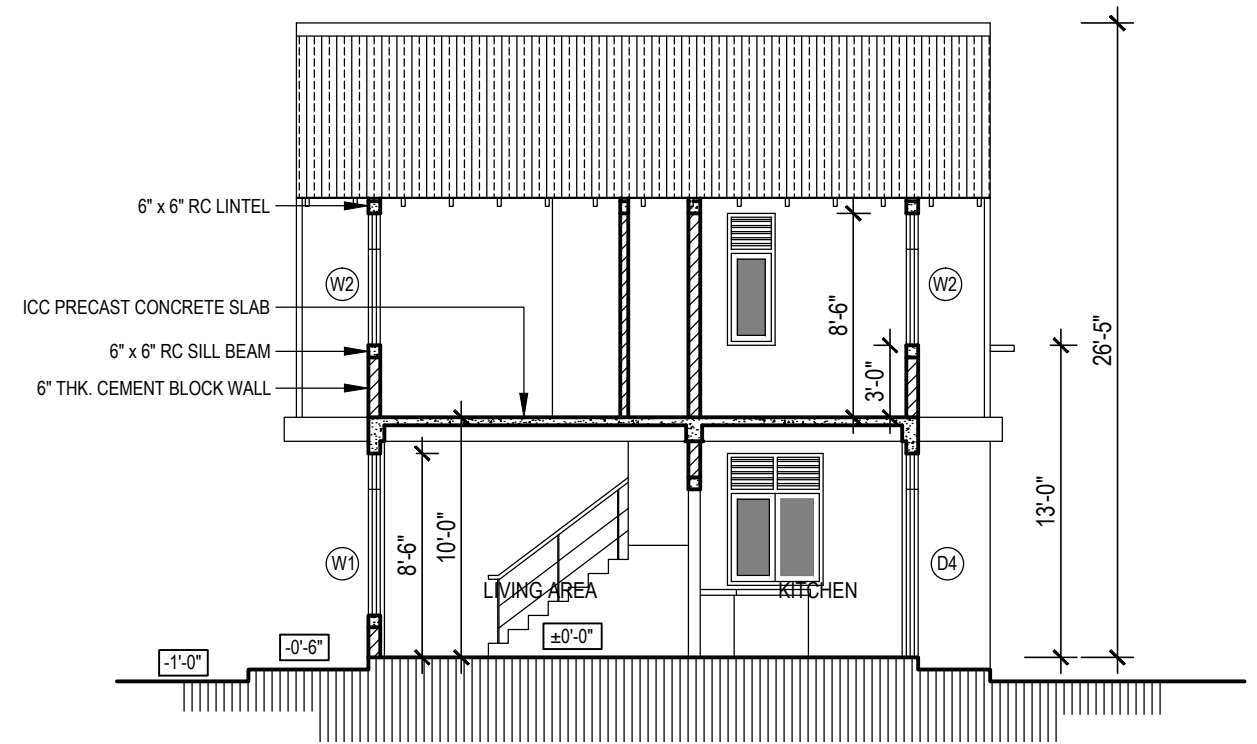

SECTION Y-Y

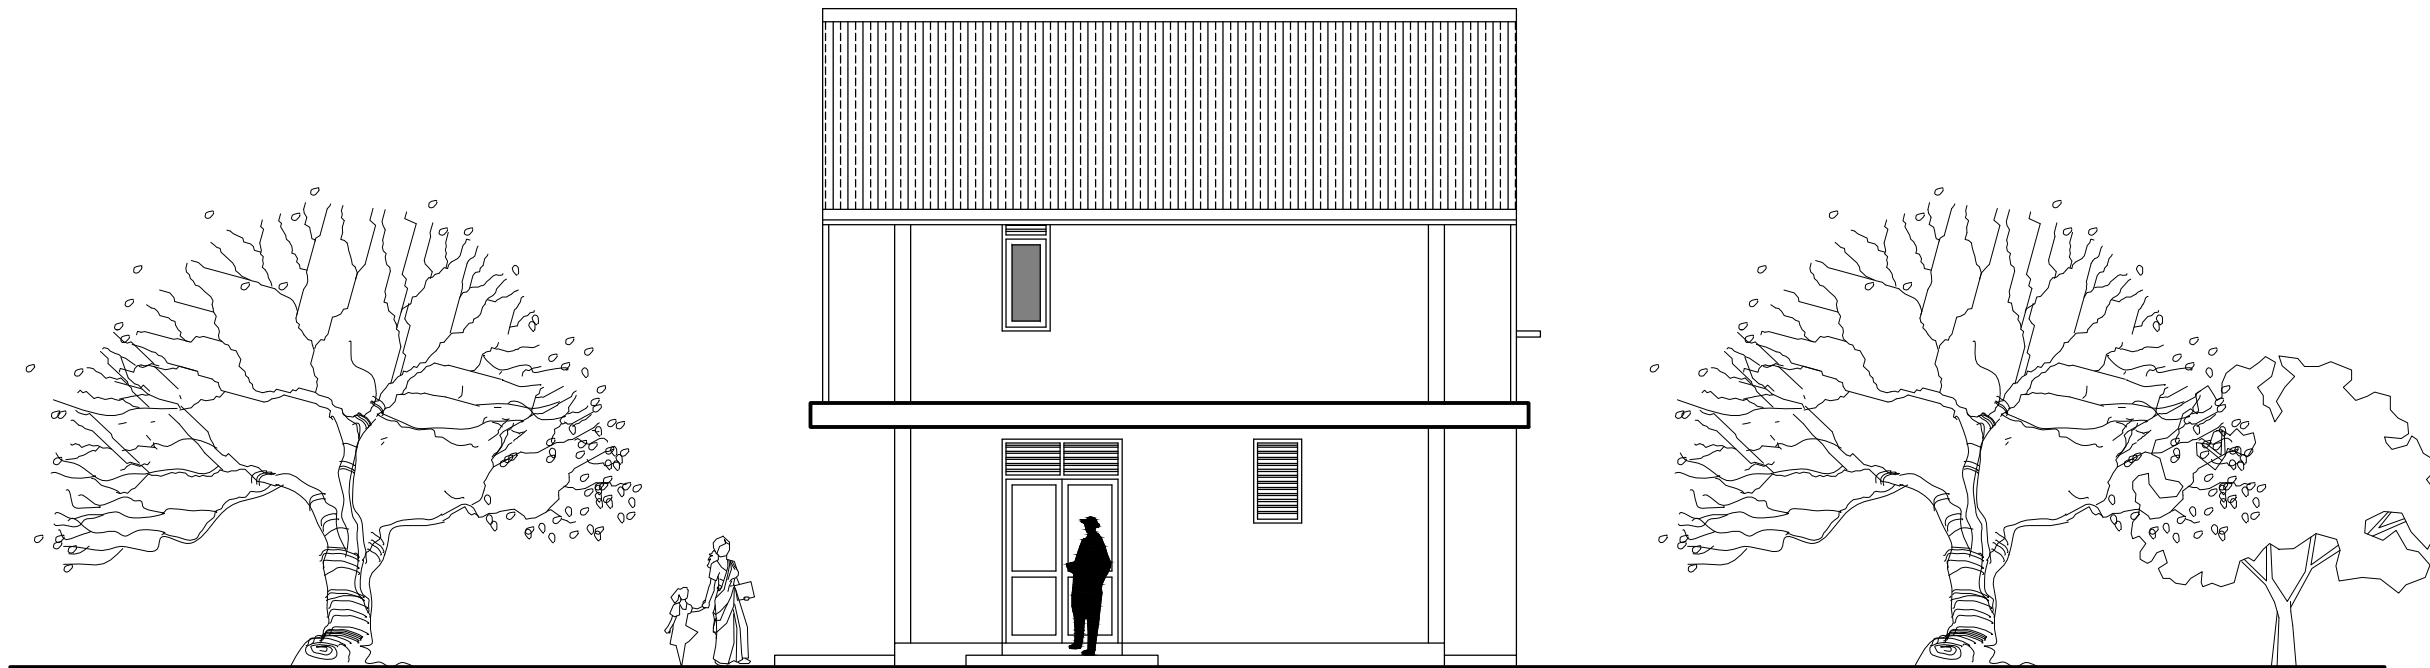

ELEVATION - P

PROJECT TITLE :  
FLOOD RESILIENT HOUSE  
TYPE - 04

DRAWING TITLE :  
**ARCHITECTURAL DRAWING**

SCALE :  
8 FEET TO AN INCH

DRAWN	MSN
CHECKED	
APPROVED	
DATE	30.05.2017
DRAWING NO.	NBRO/FLOOD/AD/04/002

PREPARED BY :  
**NATIONAL BUILDING RESEARCH ORGANISATION**  
HUMAN SETTLEMENTS PLANNING AND TRAINING DIVISION

