



FRONT ELEVATION

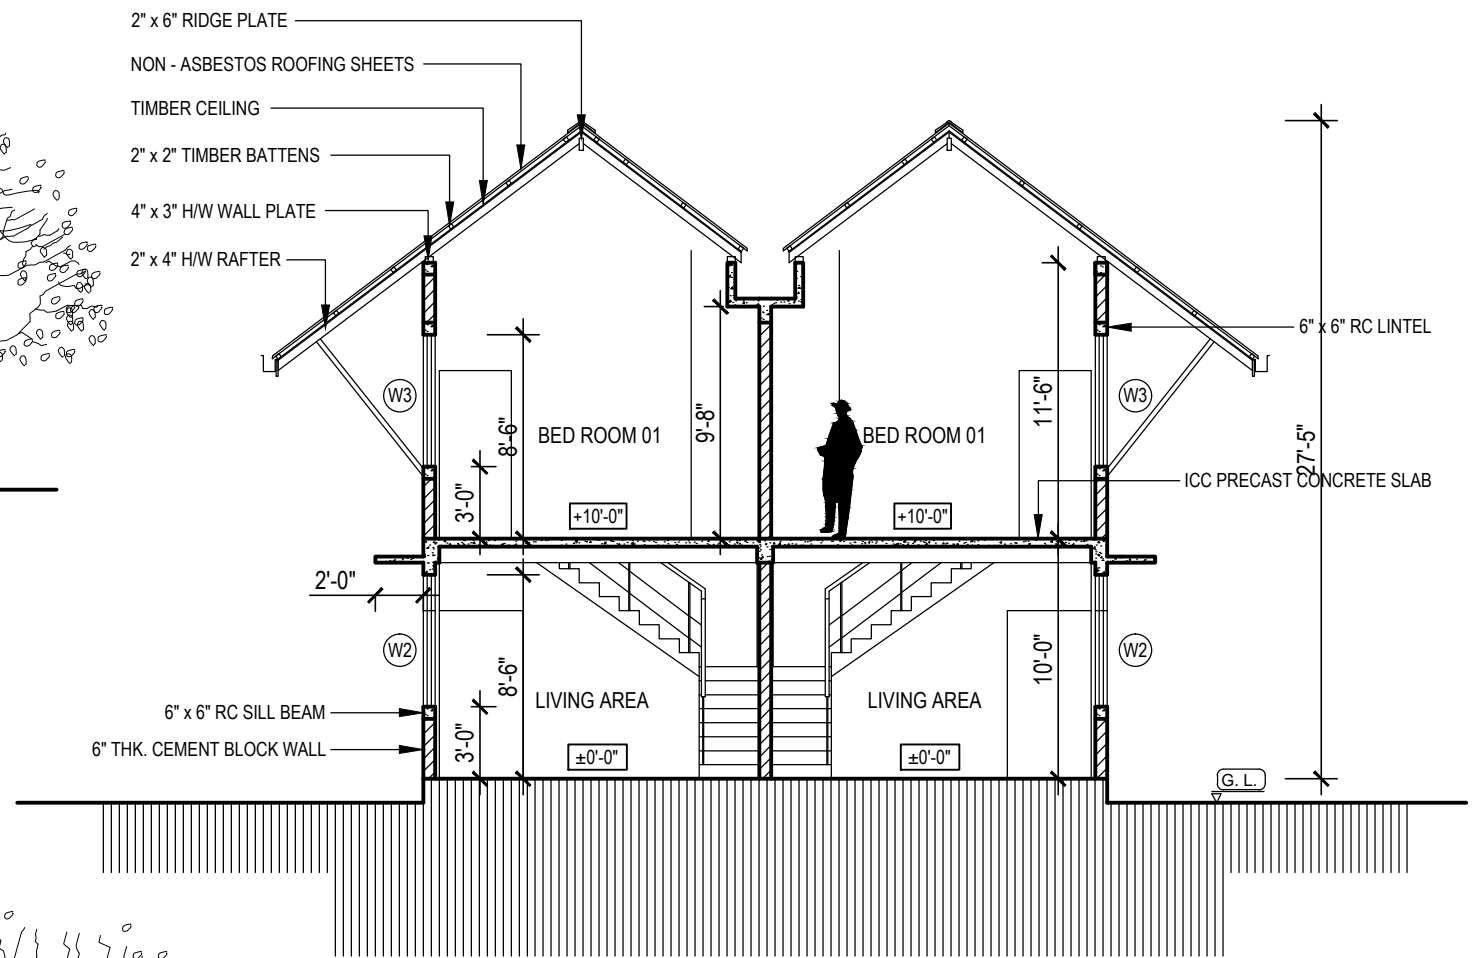

SECTION X-X

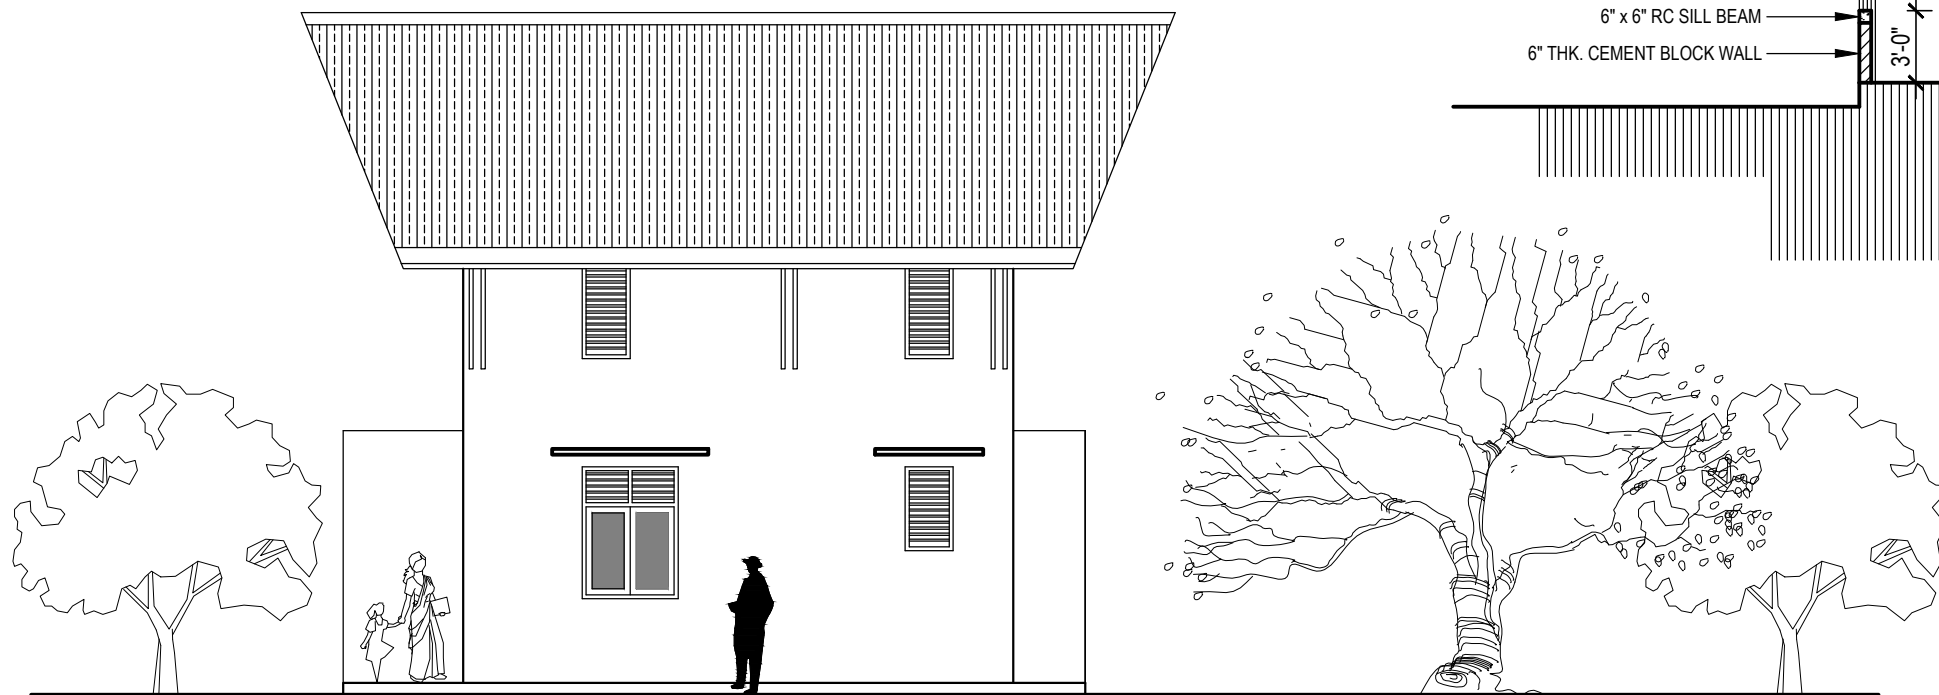

ELEVATION - P

PROJECT TITLE :  
FLOOD RESILIENT HOUSE  
TYPE - 05

DRAWING TITLE :  
**ARCHITECTURAL DRAWING**

SCALE :  
8 FEET TO AN INCH

DRAWN	MSN
CHECKED	
APPROVED	
DATE	12.06.2017
DRAWING NO.	NBRO/FLOOD/AD/05/002

PREPARED BY :  
**NATIONAL BUILDING RESEARCH ORGANISATION**  
HUMAN SETTLEMENTS PLANNING AND TRAINING DIVISION

